


# TILE CROSSING SPECIFICATIONS

## TYPICAL SECTION

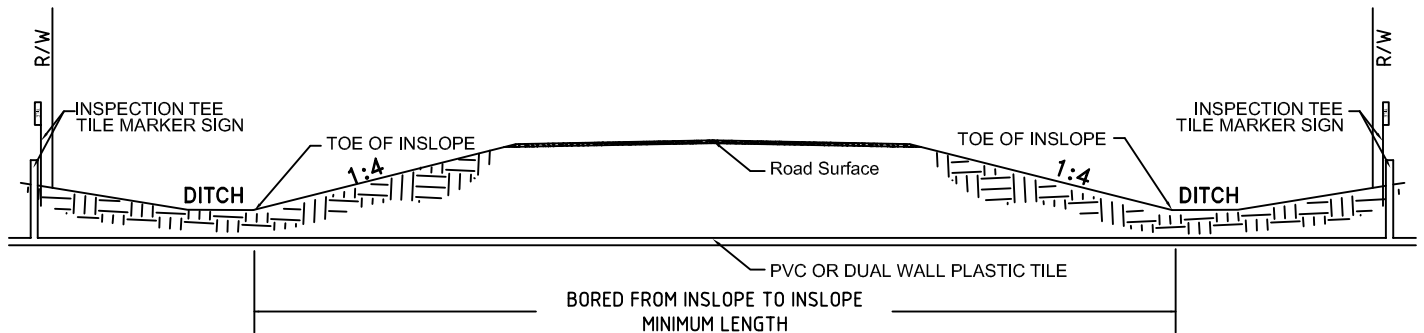

### GENERAL CONSTRUCTION NOTES:

- CONTRACTOR IS RESPONSIBLE FOR NOTIFYING GOPHER STATE ONE CALL PRIOR TO CONSTRUCTION PHONE NO. 1-800-252-1166.

### NOTES

- 1.) INSPECTION TEE AND TILE MARKER SHALL BE PLACED NOT MORE THAN 5' OUTSIDE OF THE RIGHT OF WAY.
- 2.) TILE INTAKE MAY BE USED IN LIEU OF AN INSPECTION TEE.
- 3.) TILE MARKER SIGNS AND POSTS WILL BE PROVIDED BY THE COUNTY. THE APPLICANT IS RESPONSIBLE FOR INSTALLATION AND MAINTENANCE OF THE SIGN.
- 4.) NO EXCAVATION SHALL BE MADE IN THE INSLOPE OF THE ROAD.
- 5.) TILE LINE INSTALLATION SHALL BE A MINIMUM OF 3' BELOW EXISTING GROUND.
- 6.) DISTURBED AREAS SHALL BE RESTORED AND SEEDED BEFORE FINAL ACCEPTANCE.